



MATCHLINE PLATE D-45

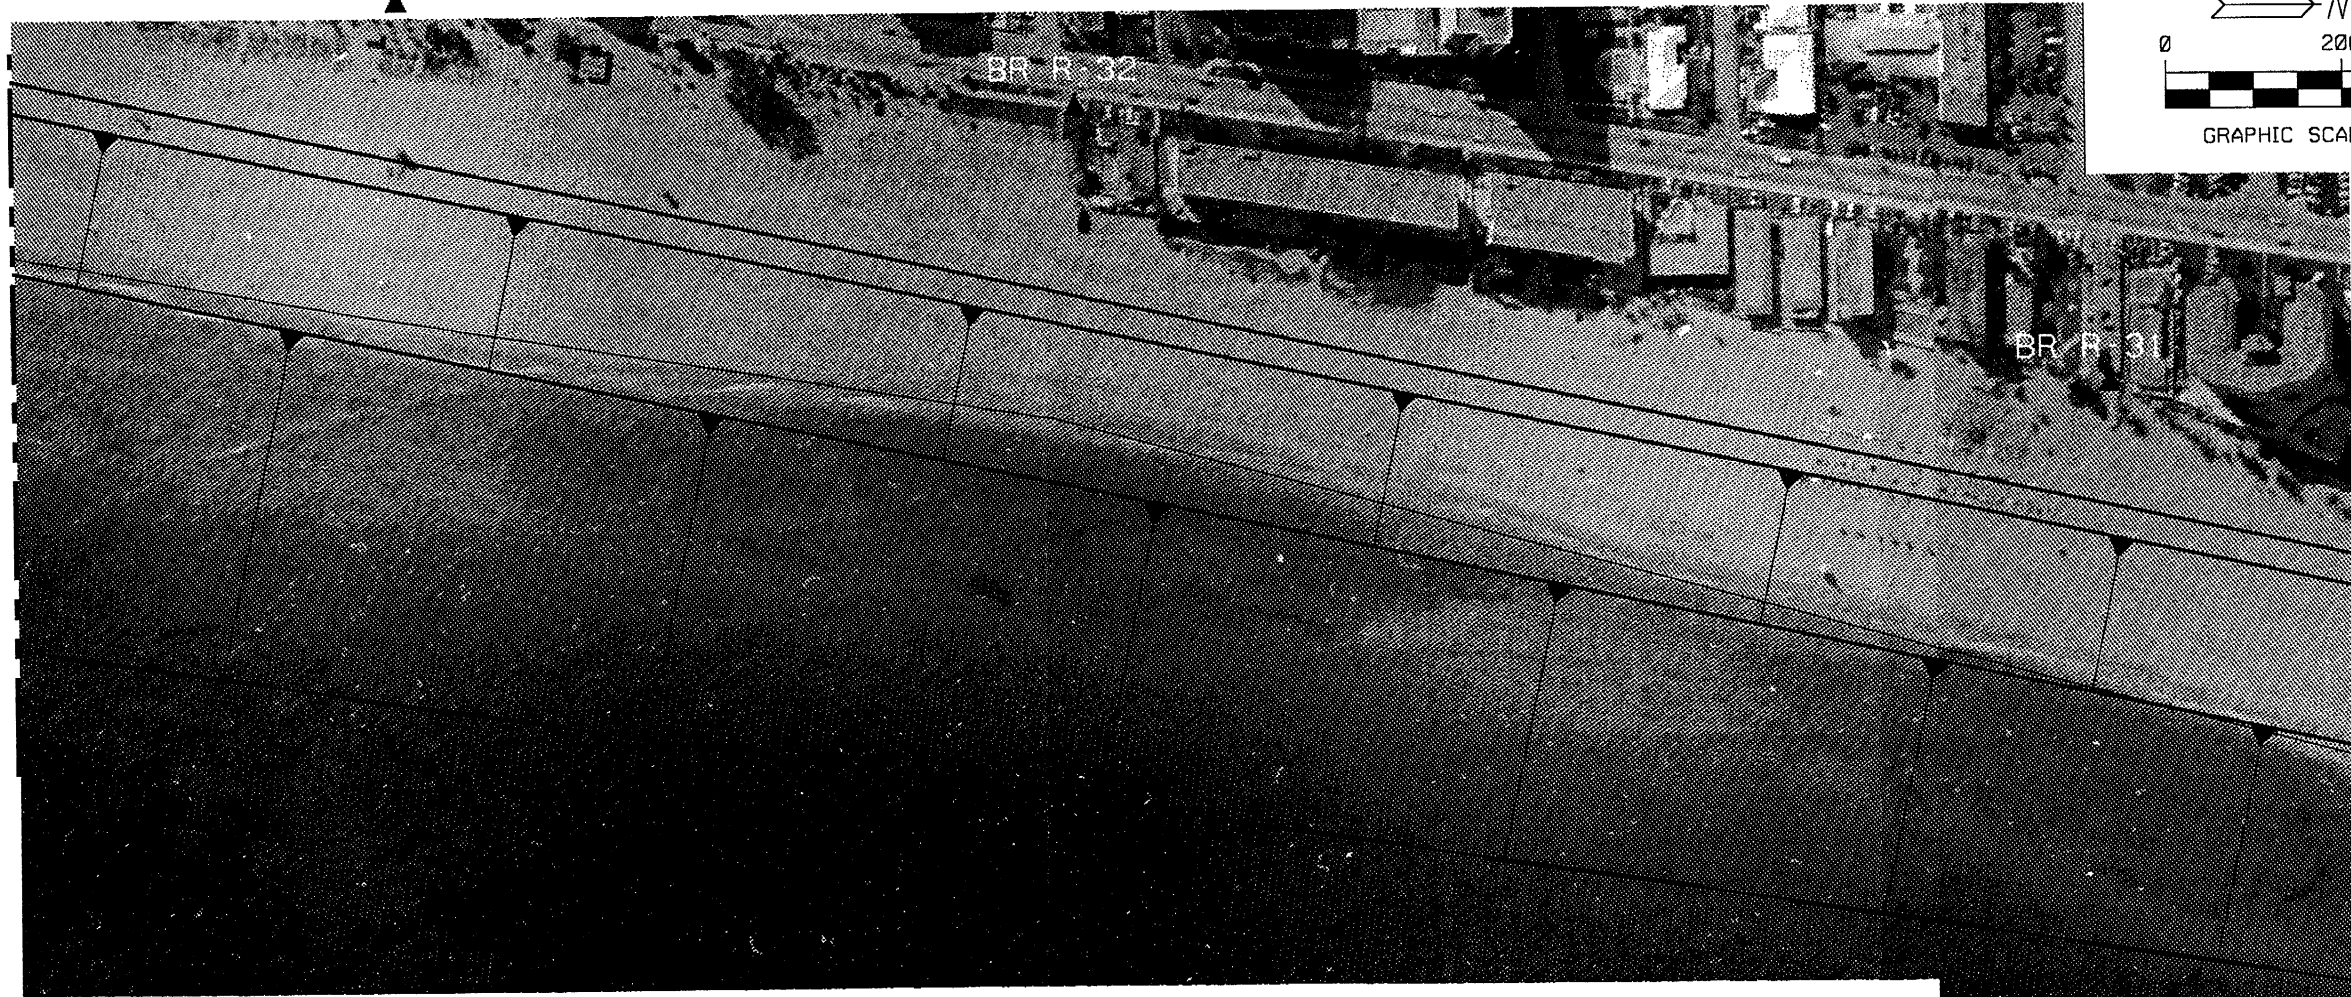

MATCHLINE PLATE D-43

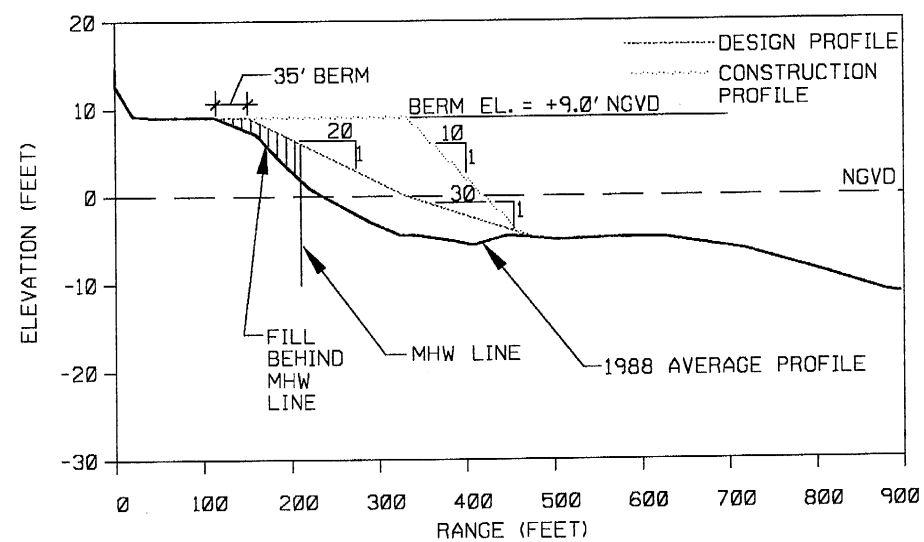


AVERAGE DESIGN BEACH CROSS-SECTION

NOTE: DESIGN CROSS-SECTION DOES NOT INCLUDE ADVANCE FILL,
CONSTRUCTION CROSS-SECTION INCLUDES ADVANCE FILL.

ATLANTIC

OCEAN

PLAN VIEW LEGEND

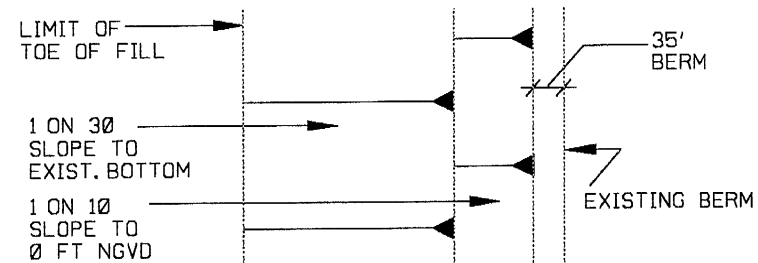

COAST OF FLORIDA
EROSION AND STORM EFFECTS STUDY, REGION III
SELECTED PLAN
POMPAHO/LAUDERDALE-BY-THE-SEA
SCALES AS SHOWN
DEPARTMENT OF THE ARMY
JACKSONVILLE DISTRICT, CORPS OF ENGINEERS
JACKSONVILLE, FLORIDA
TO ACCOMPANY GENERAL DESIGN MEMO.,
DATED :
FILE NO.